


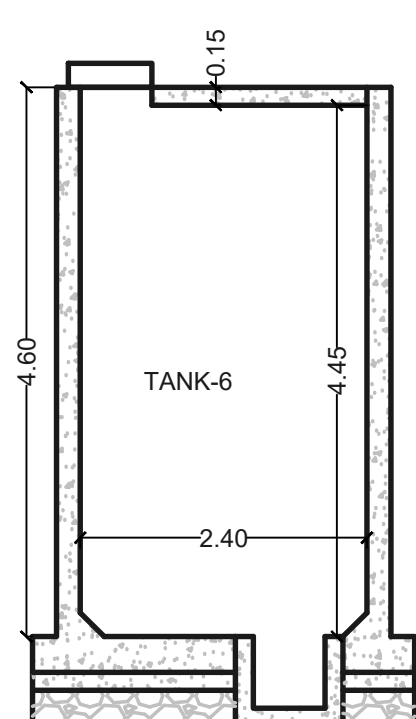
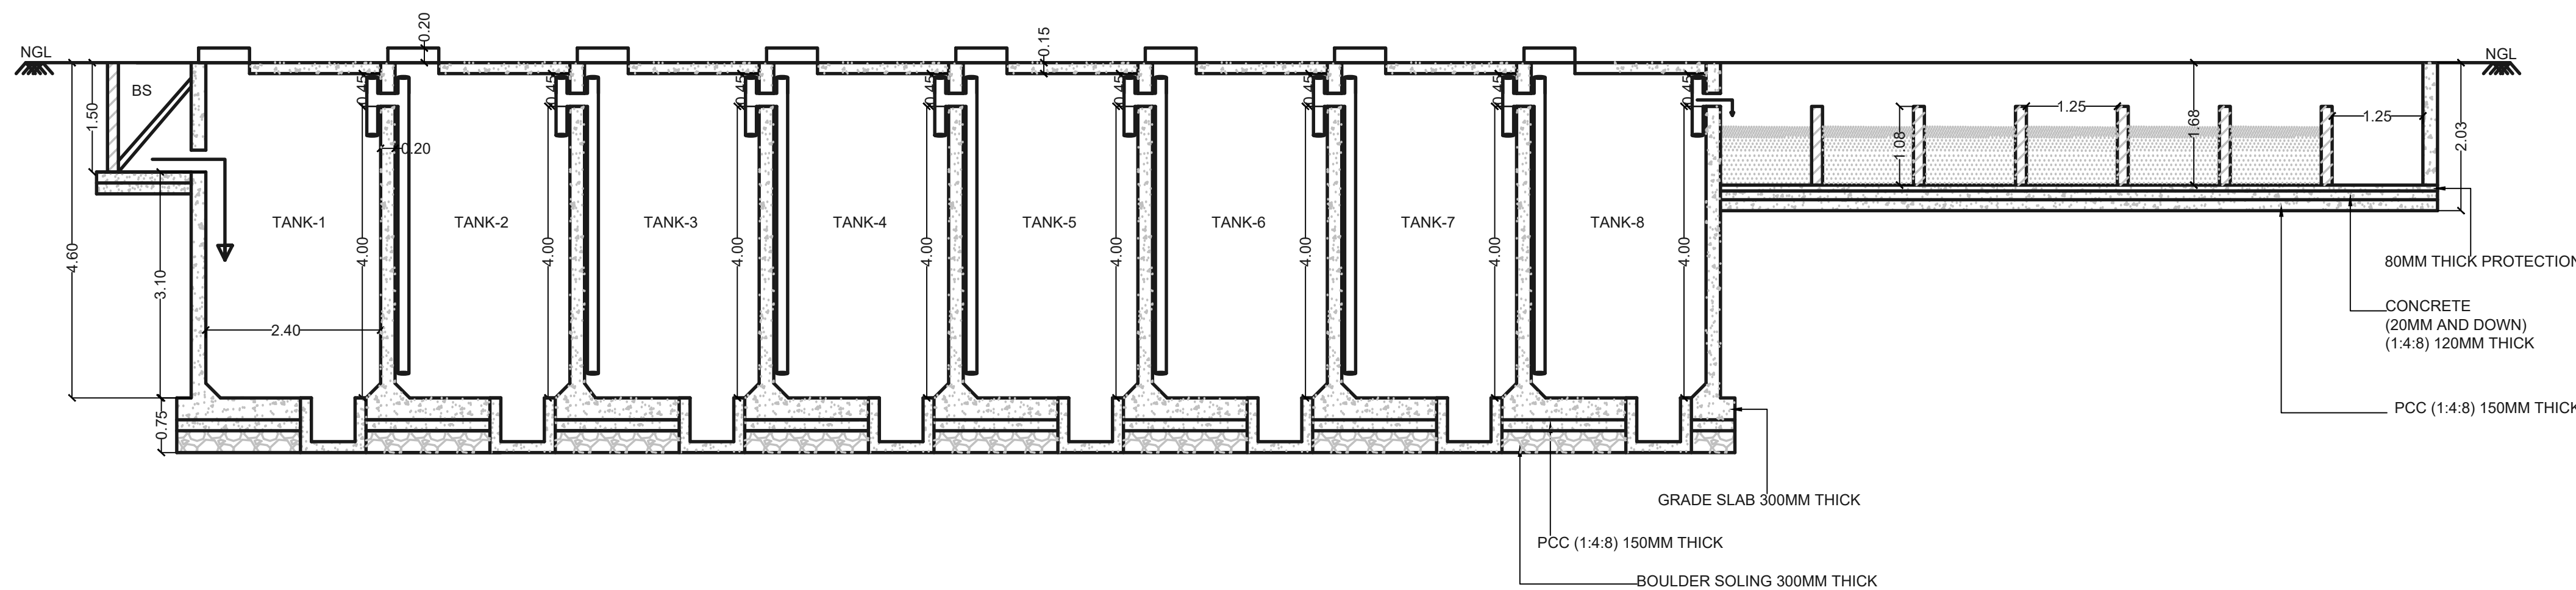


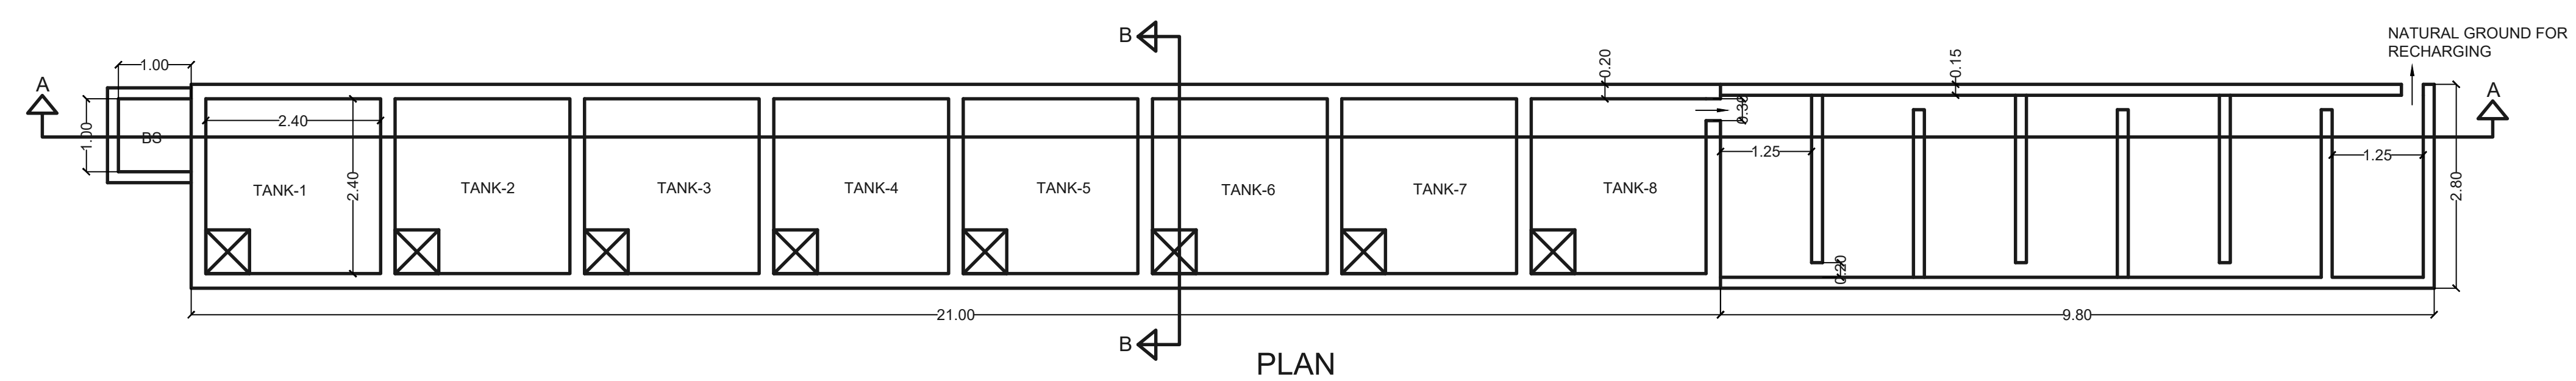


SECTION AT B-B

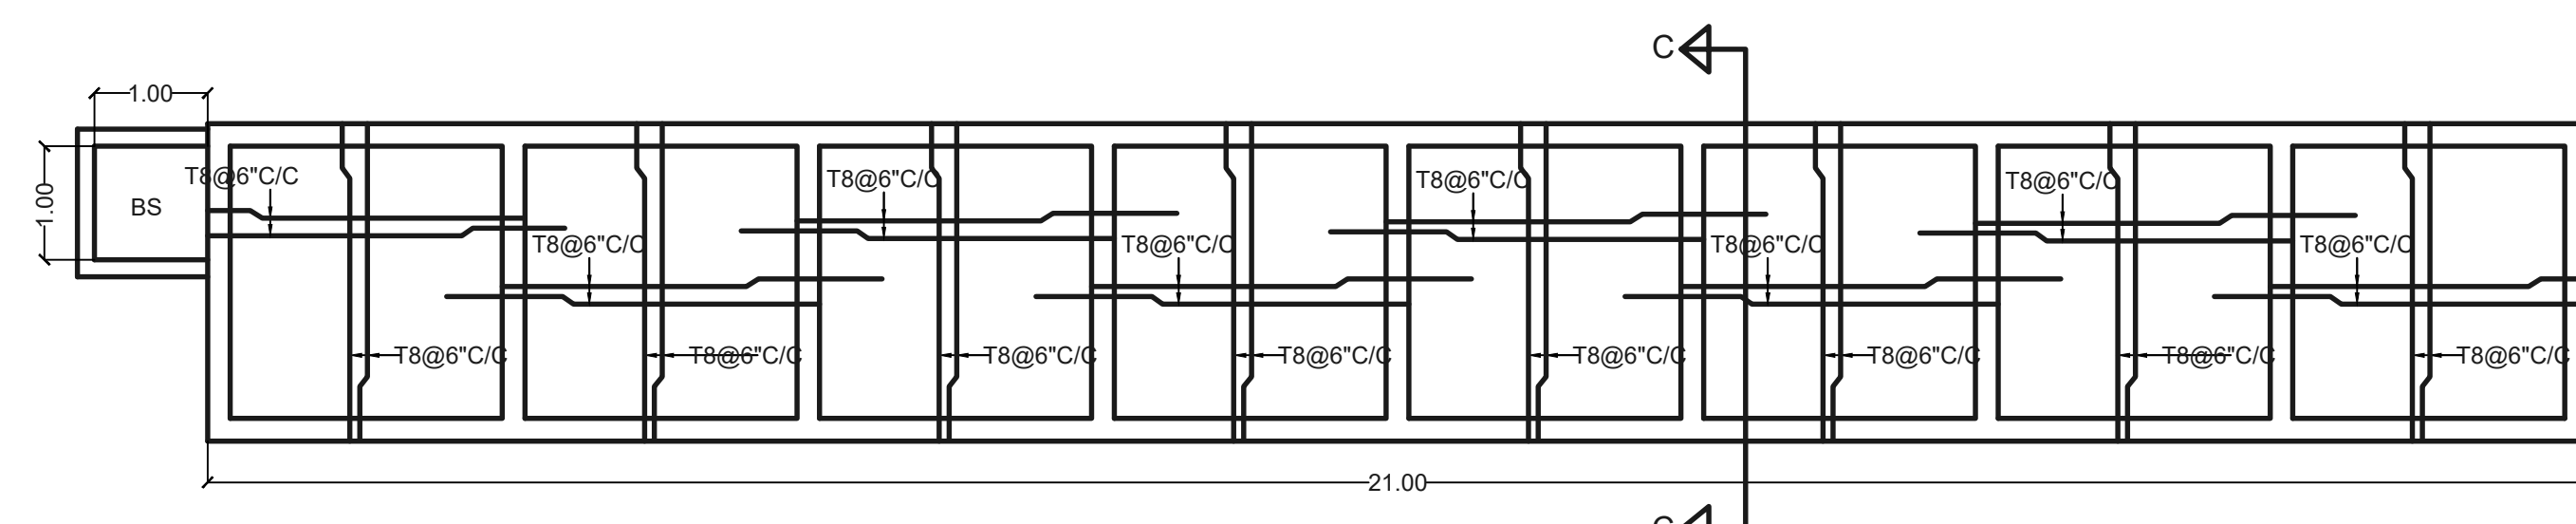

REINFORCEMENT DETAILS

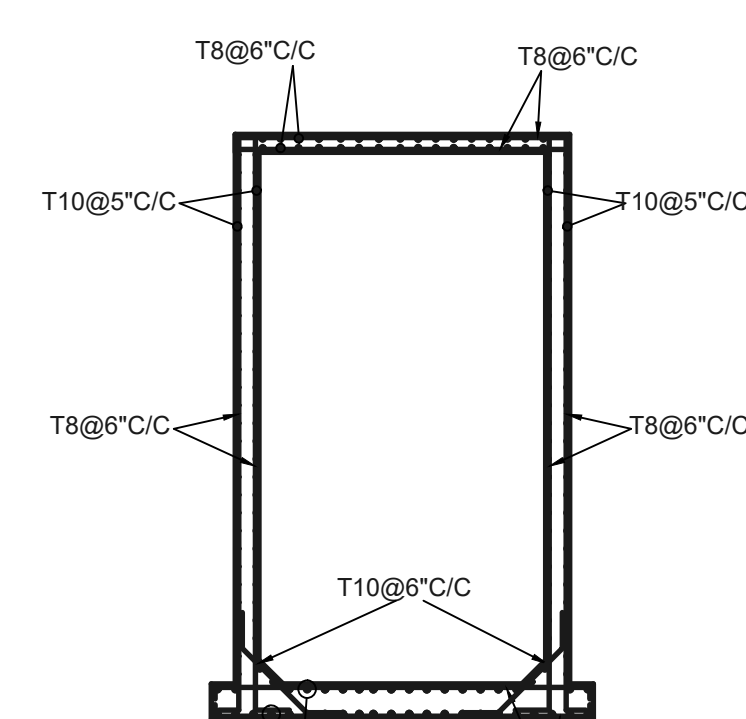


SECTION AT C-C


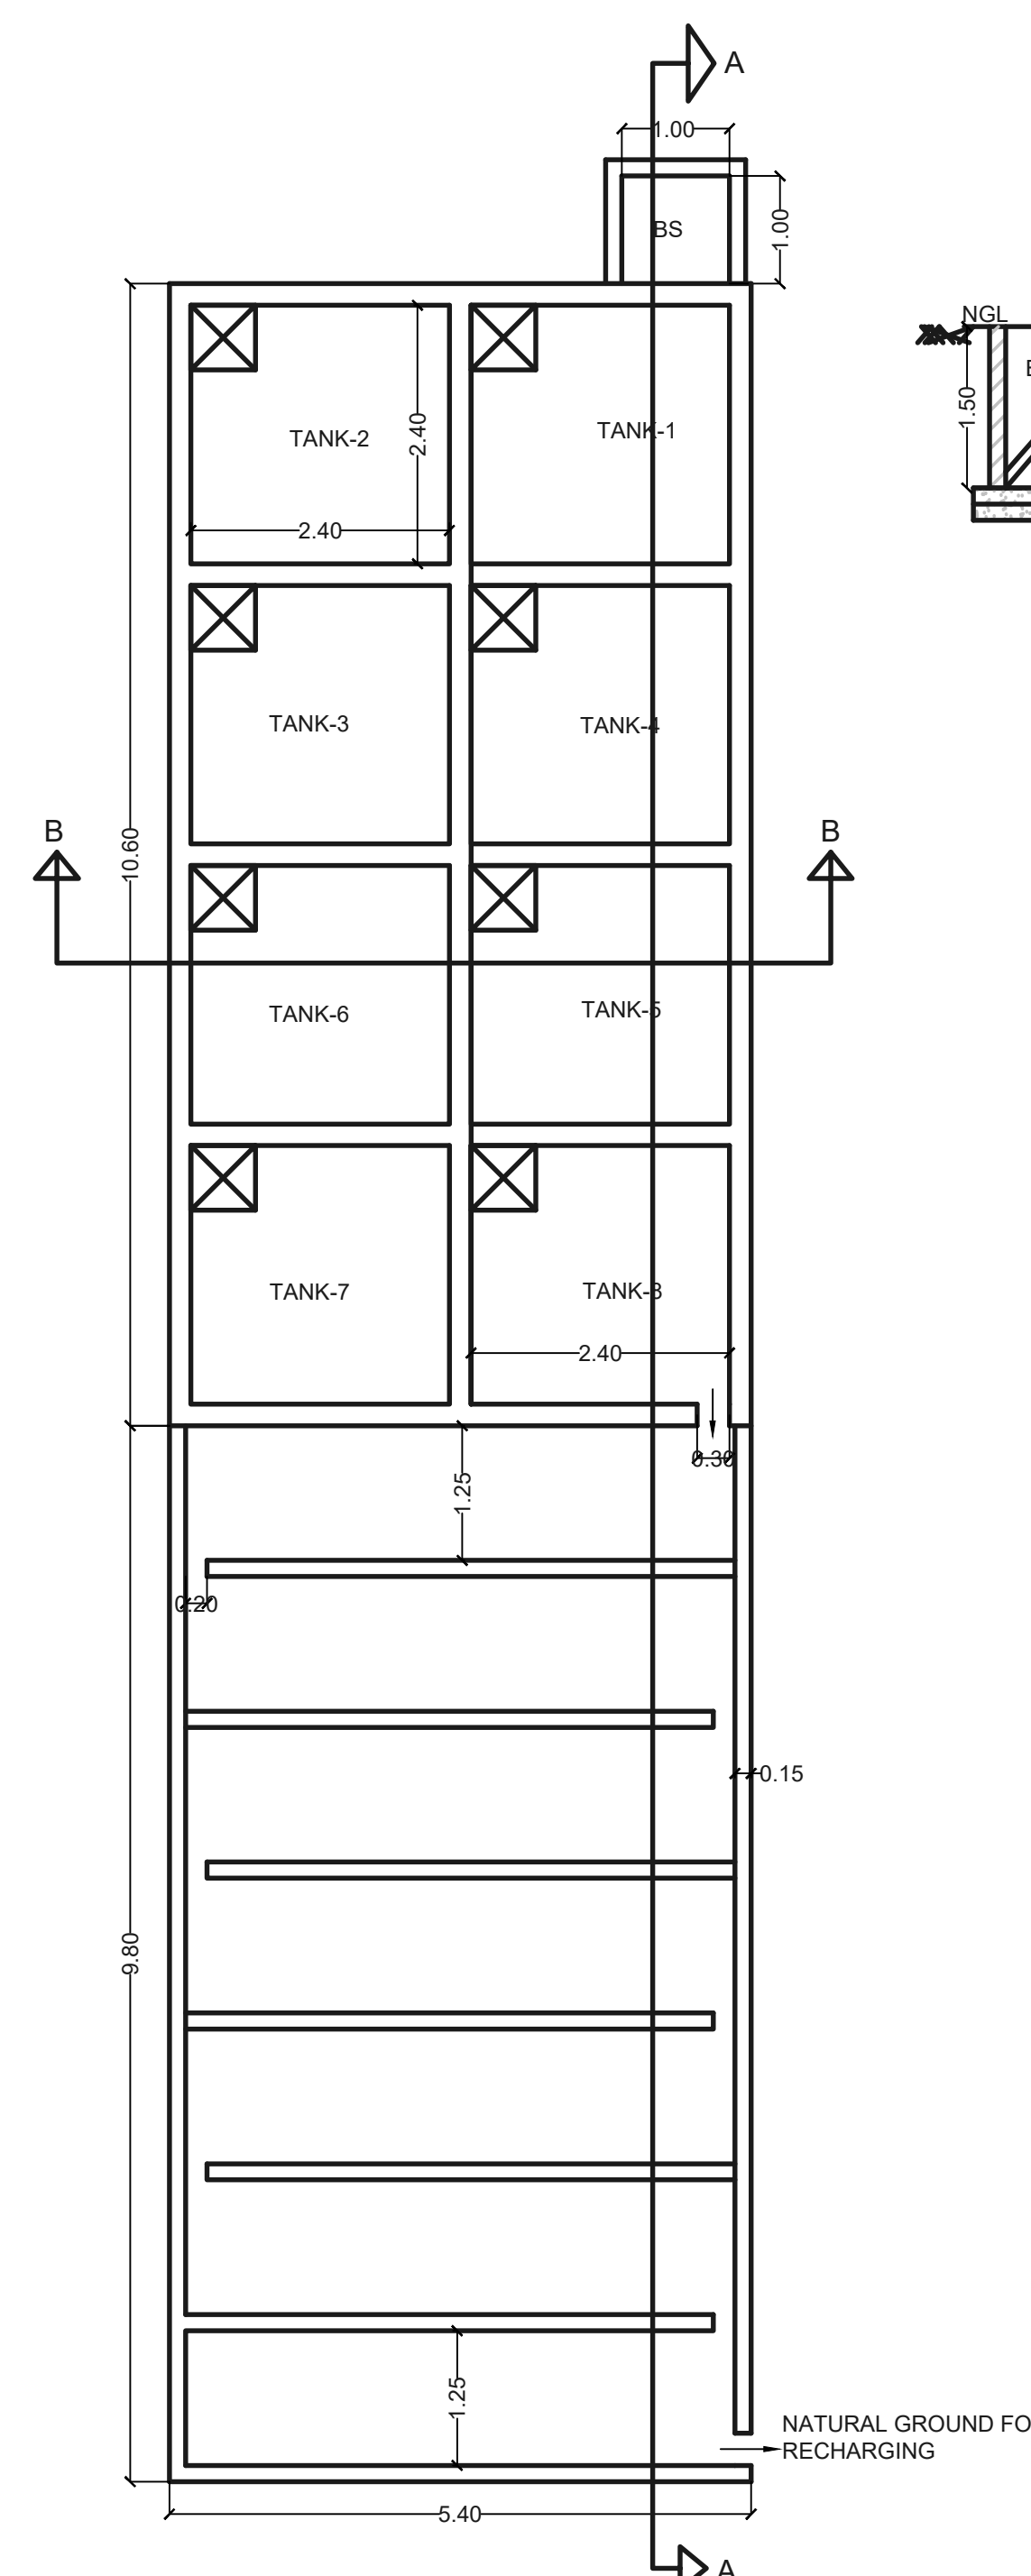


PLAN

SECTION AT A-A

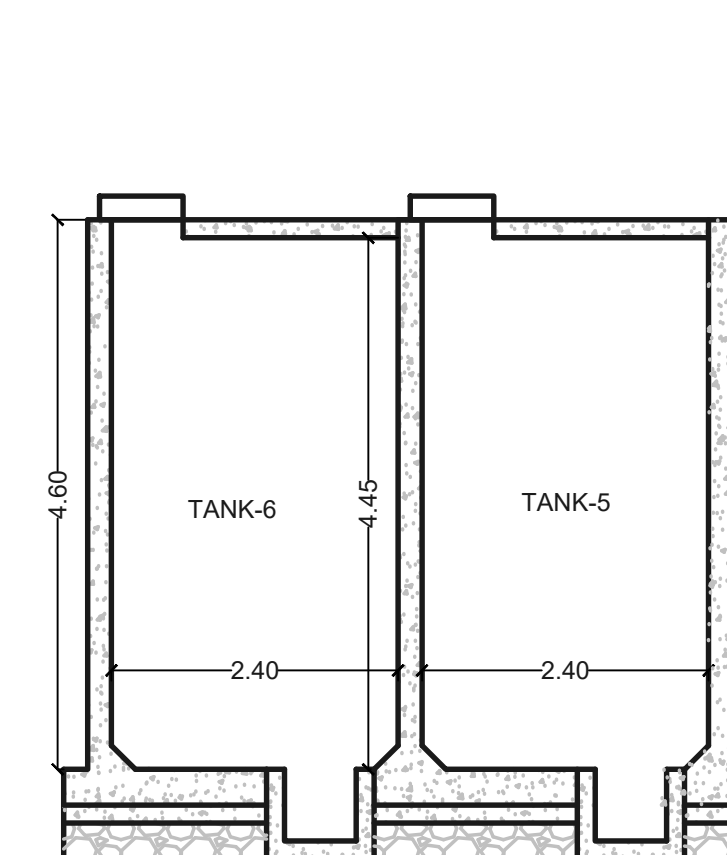


SECTION AT B-B

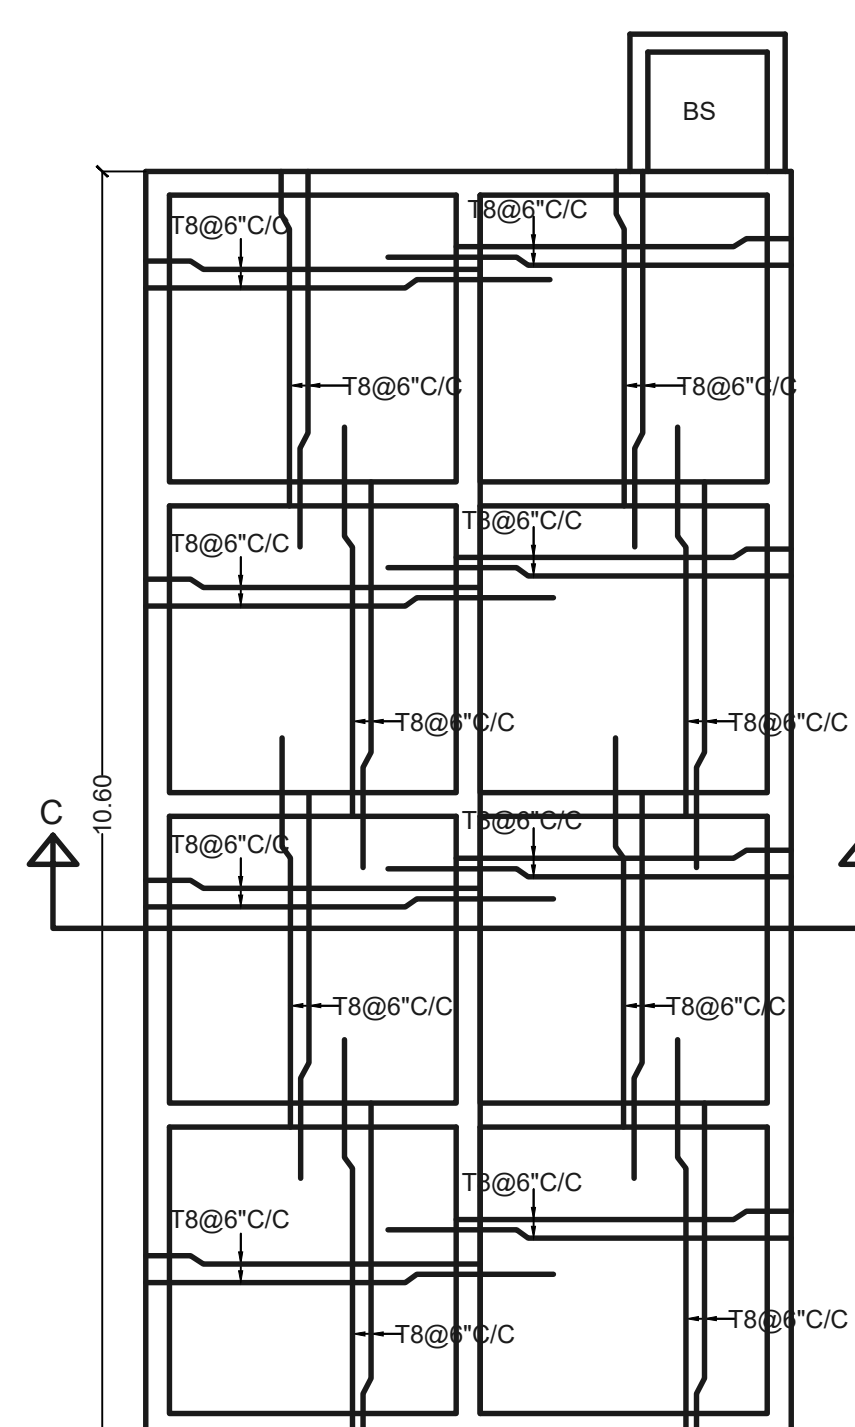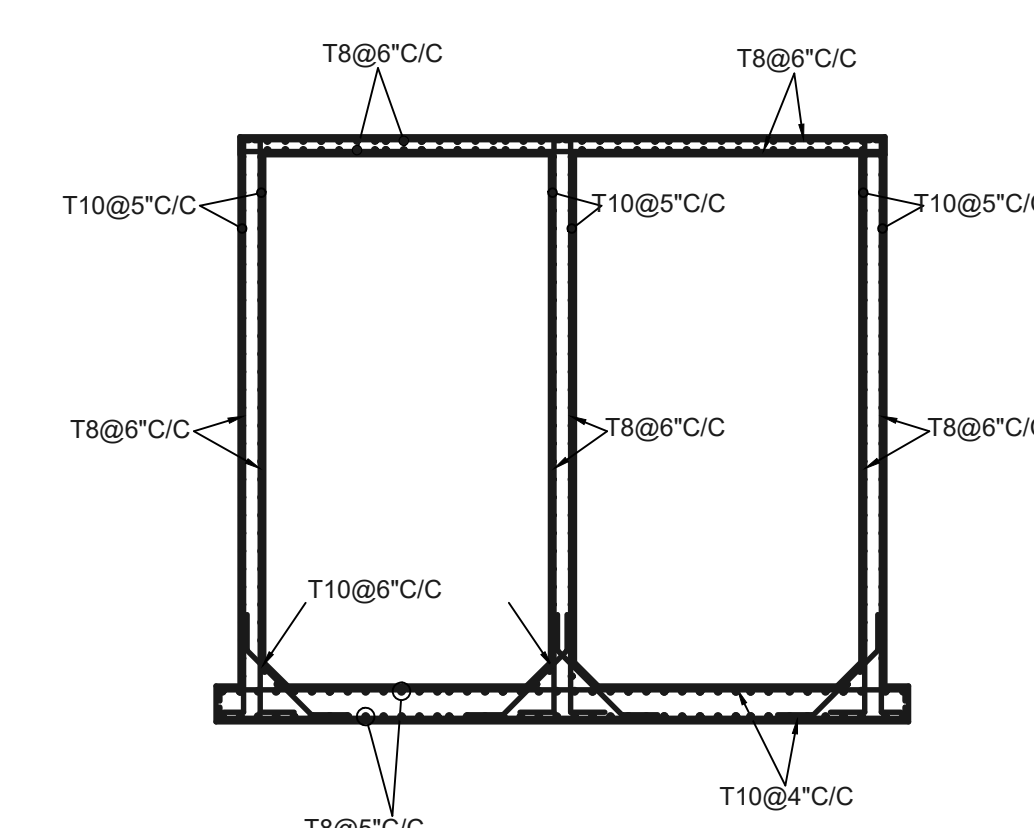
REINFORCEMENT
DETAILS

SECTION AT C-


SECTION AT A-A

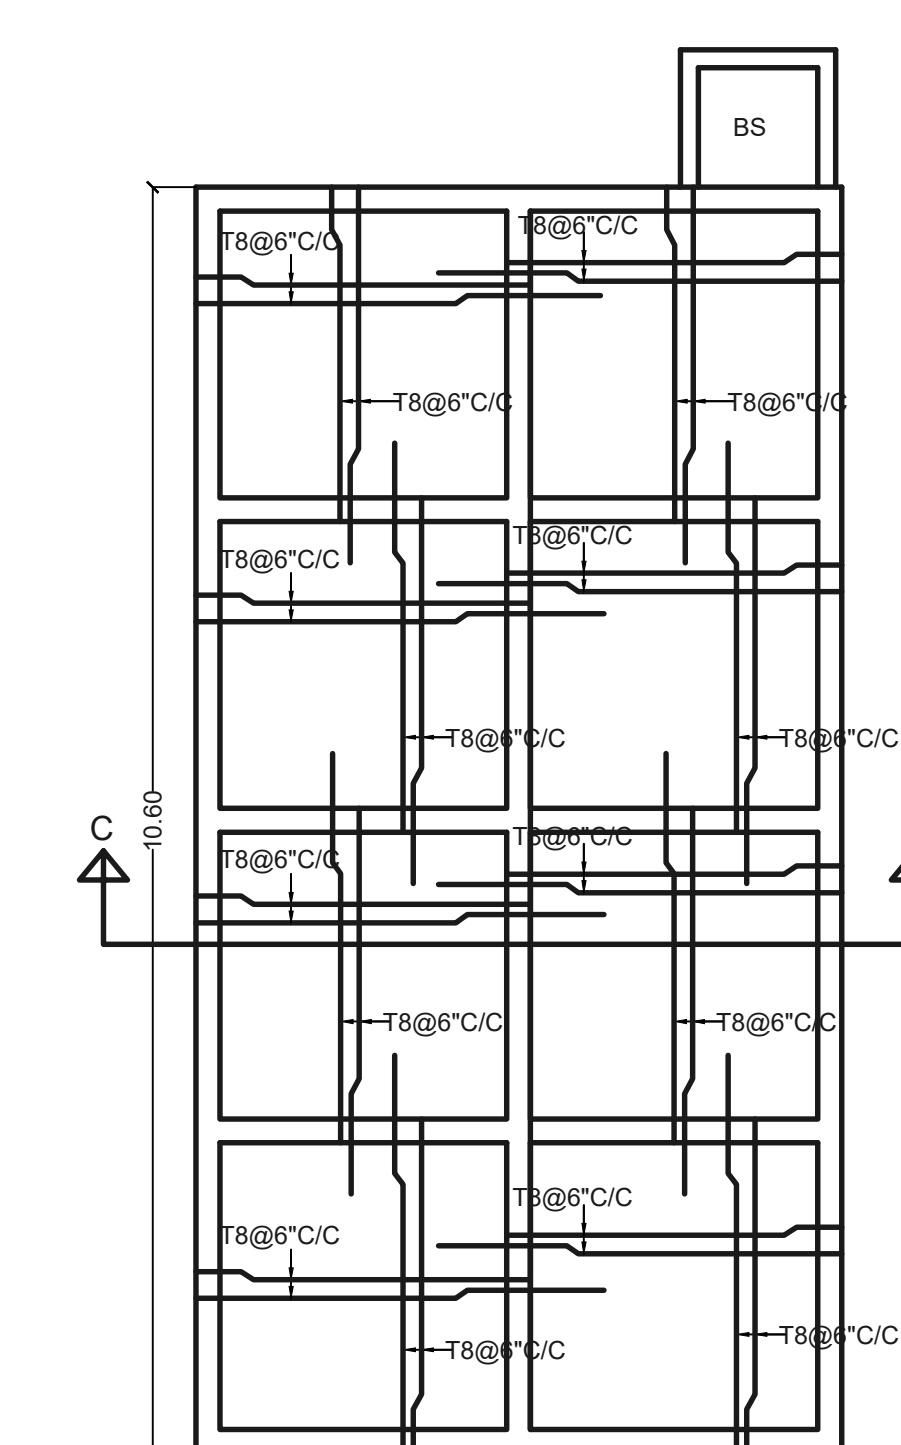


REINFORCEMENT DETAILS

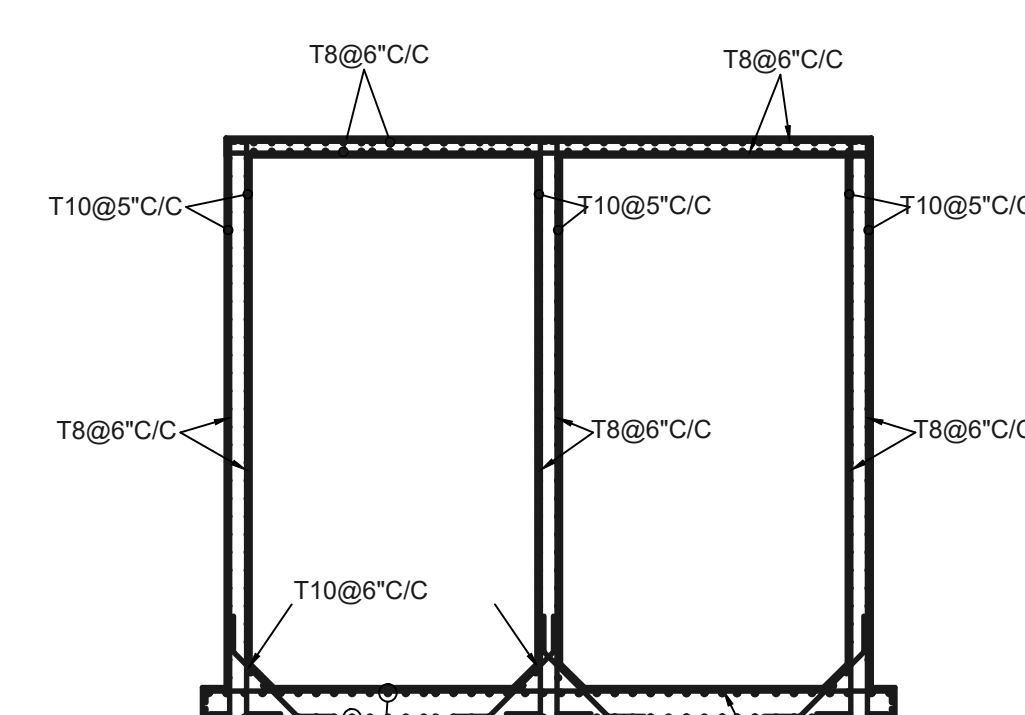

SECTION AT C-C

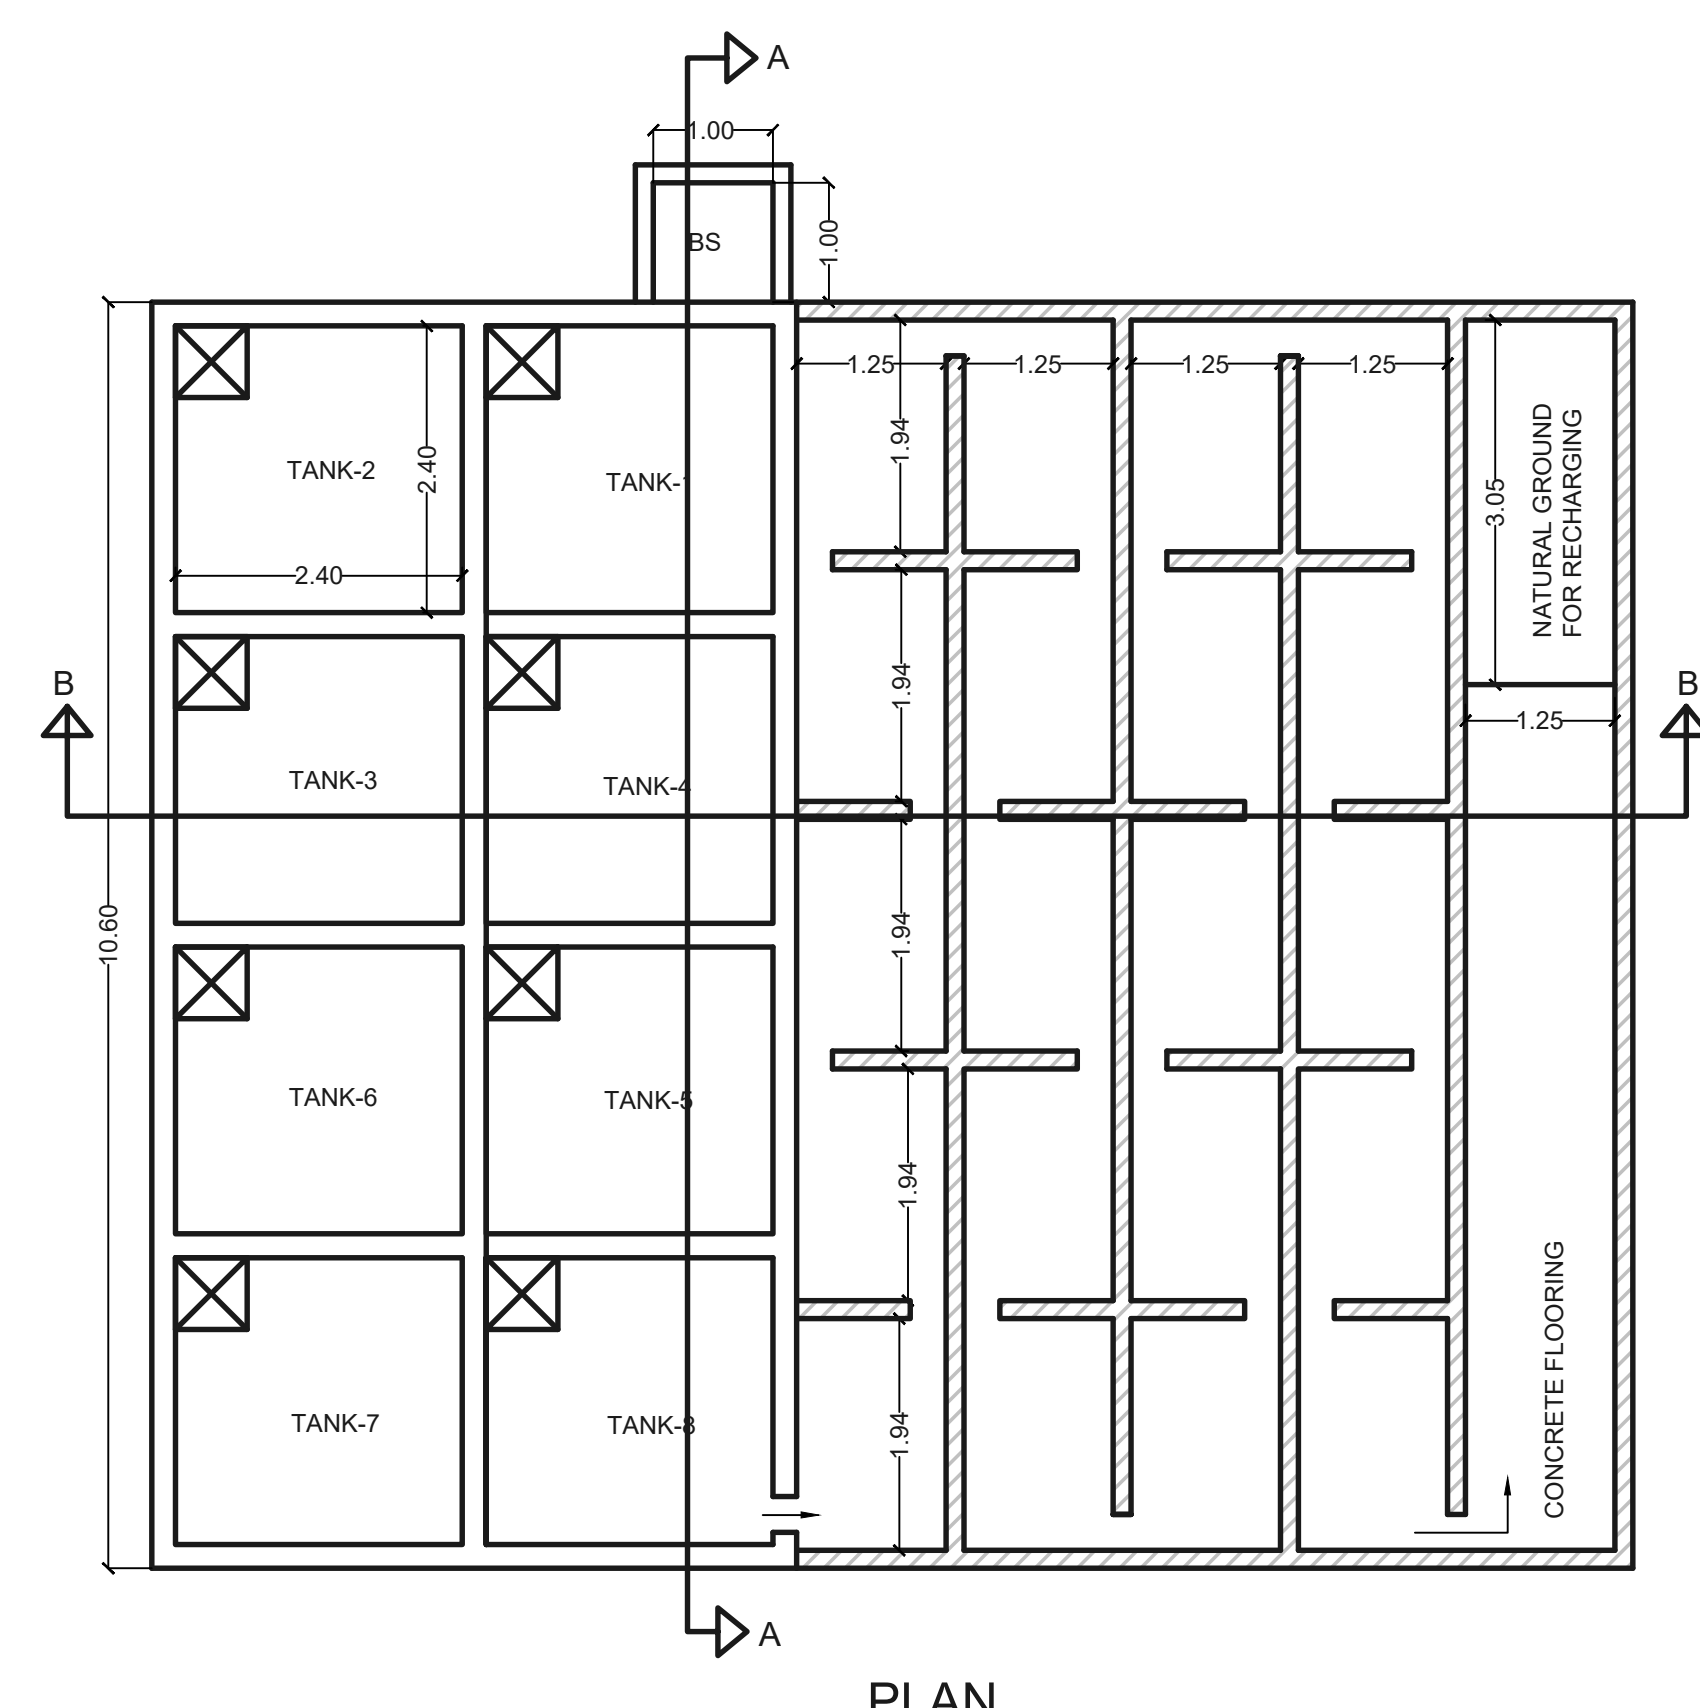

PLAN

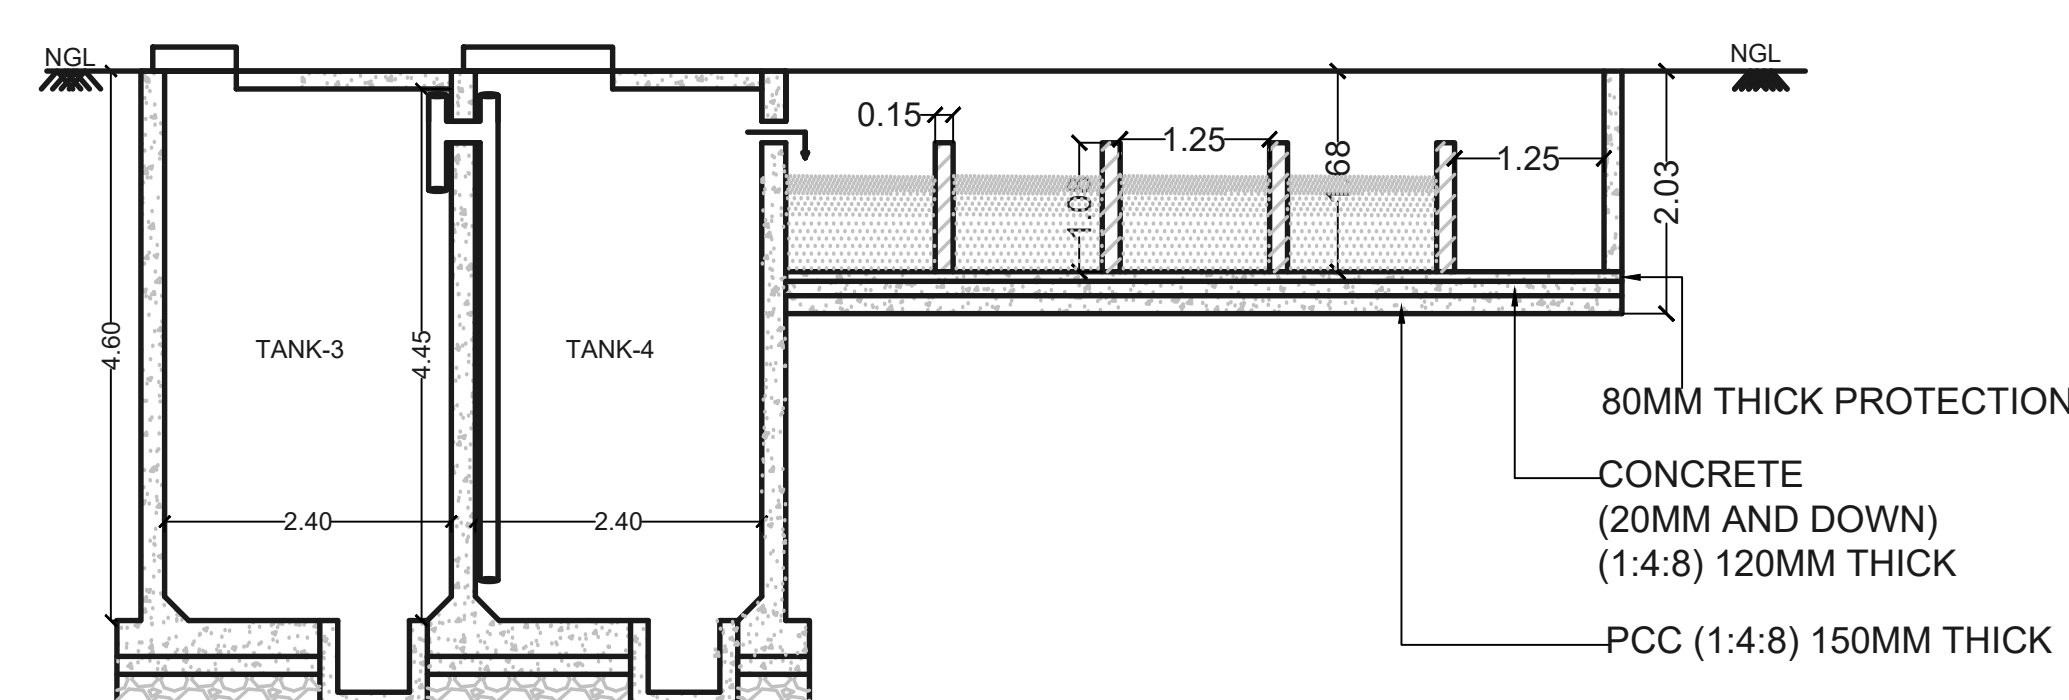

SECTION AT B-B

TANKS	SIZE IN METER			
SL/No	L	B	D	QTY/CUM
1	2.40	2.40	4.00	23.04
2	2.40	2.40	4.00	23.04
3	2.40	2.40	4.00	23.04
4	2.40	2.40	4.00	23.04
5	2.40	2.40	4.00	23.04
6	2.40	2.40	4.00	23.04
7	2.40	2.40	4.00	23.04
8	2.40	2.40	4.00	23.04
BS	1.00	1.00	1.50	1.50

NOTE

1. STP DRAWING
2. STP TYPE : NATURAL ENDOGENOUS BIO REACTOR
3. TREATMENT METHOD : BIO CHEMICAL OXIDATION
4. STP CAPACITY : 50 KLD
5. PHYTODRED METHODS
6. FOR 75 HOUSES ONLY
7. GRADE OF CONCRETE M30.
8. GRADE OF STEEL Fe550.
7. DEVELOPMENT/LAP LENGTHS FOR M30 GRADE
CONCRETE = 50xØ OF BAR
8. CLEAR COVER FOR SLAB 20mm.

PROJECT :

PROPOSED STP (50 KLD)

DWG TITLE : TANK DETAILS

DRG NO : SD-01

SCALE : NTS

REV. NO	DATE	DESCRIPTION
R0	17.06.2024	

PRITHVI ECO SCIENCE PRIVATE LTD.

MYSURU Ph no.:9845201959,
web : www.homestp.com /
www.prithvieco.com