


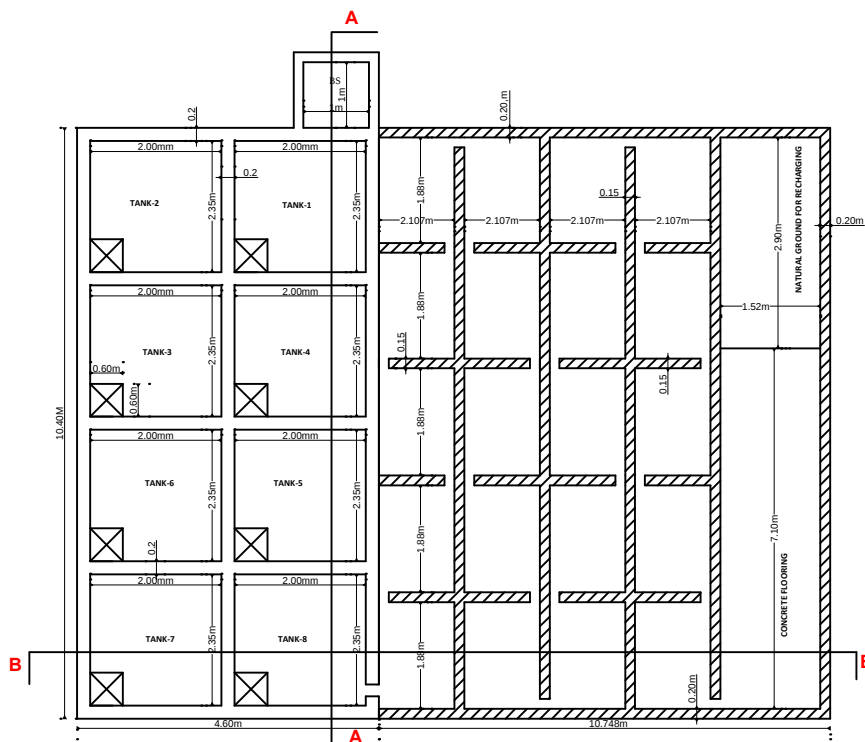


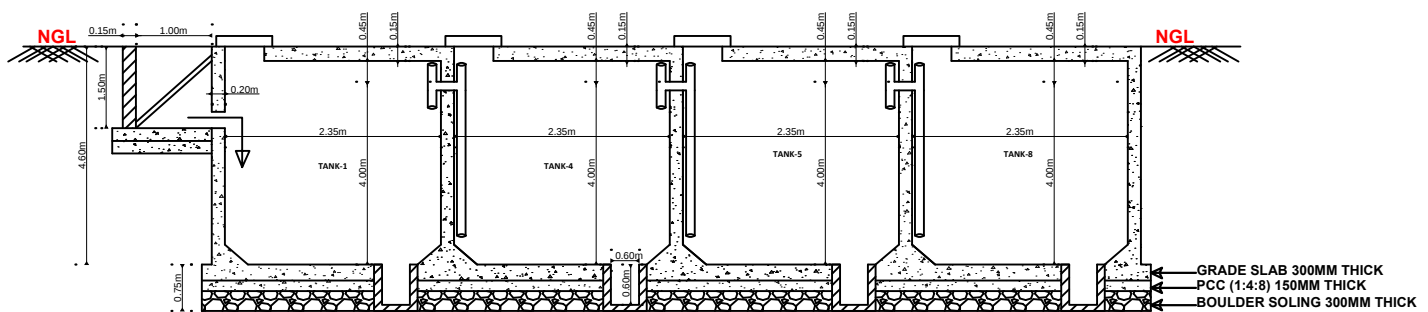

SECTION AT "AA"

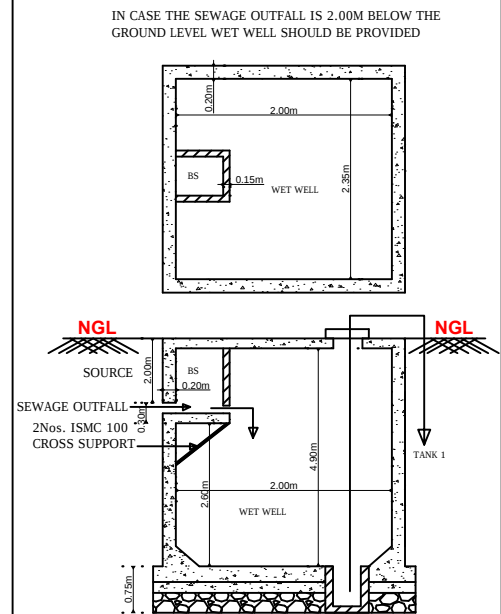

SECTION AT "AA"

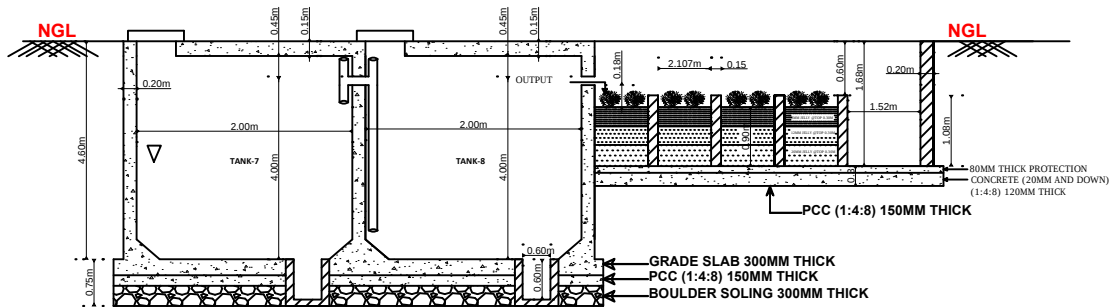

SECTION AT "BB"

KUWSDB

- 1). STP Drawing
- 2). STP Type : Natural Endogenous Bio Reactor
- 3). Treatment Method : Bio Chemical Oxidation
- 4). STP Capacity : 50 KLD
- 5). Phytored matheds
- 6). For 75 houses only.

TANKS	SIZE IN METER			
SL/NO	L	B	D	QTY/CUM
1	2.00	2.35	4.00	18.80
2	2.00	2.35	4.00	18.80
3	2.00	2.35	4.00	18.80
4	2.00	2.35	4.00	18.80
5	2.00	2.35	4.00	18.80
6	2.00	2.35	4.00	18.80
7	2.00	2.35	4.00	18.80
8	2.00	2.35	4.00	18.80
BS	1.00	1.00	1.50	01.50
WET WELL	2.00	2.35	2.60	12.22

Prithvi Eco sciences private ltd,
Mysuru Ph no:9845201959,
web :www.homestp.com/
www.prithvieco.com

NOTE:

SCALE : NOTE SCALE
REFER WRITTEN MEASUREMENTS ONLY